


Foyer
Untersberger Marmor
191,55 m2

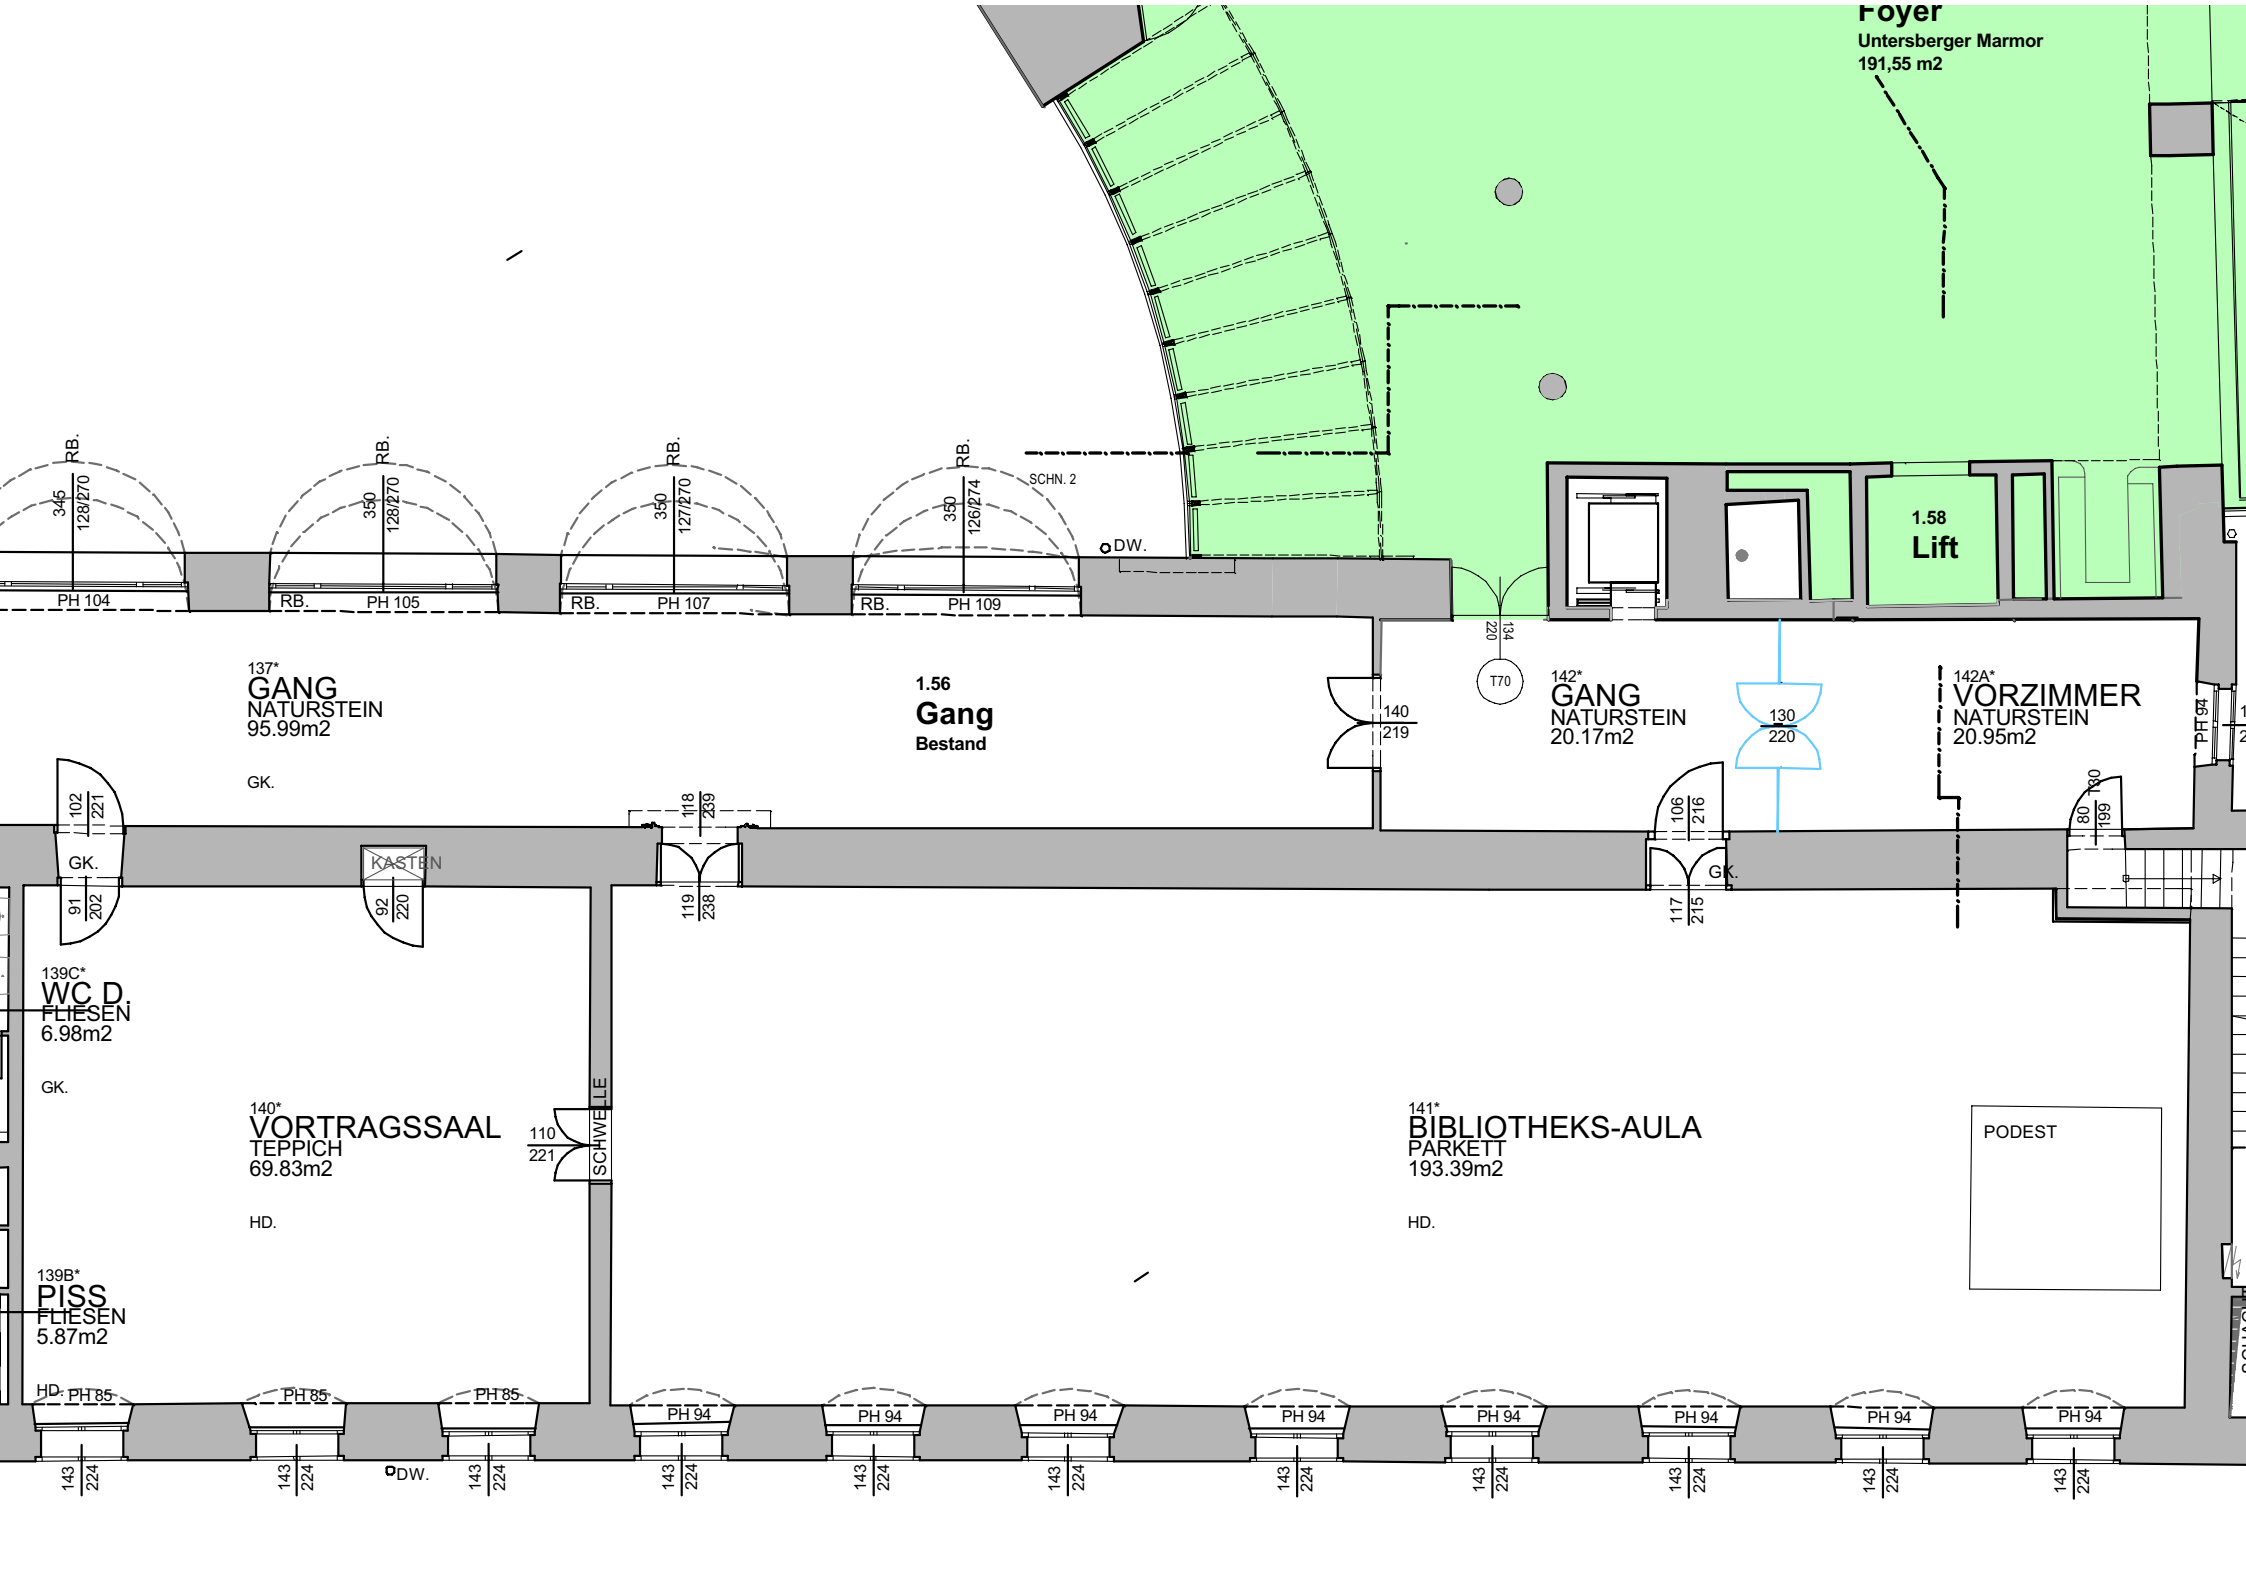

137*
GANG
NATURSTEIN
95.99m2

1.56
Gang
Bestand

142*
GANG
NATURSTEIN
20.17m2

1.58
Lift

142A*
VORZIMMER
NATURSTEIN
20.95m2

140*
VORTRAGSSAAL
TEPPICH
69.83m2

141*
BIBLIOTHEKS-AULA
PARKETT
193.39m2

139C*
WC D.
FLIESEN
6.98m2

139B*
PISS
FLIESEN
5.87m2

PODEST

143/224 PH 85 PH 85 PH 85 PH 94 PH 94 PH 94 PH 94 PH 94 PH 94 PH 94 PH 94 PH 94 PH 94 PH 94